



CORPORATE
at
MANOR HILL

Welcome

Welcome to Manor Hill House, an exclusive-use venue set in the beautiful Worcestershire countryside. It's the perfect setting for your next conference, meeting, or corporate event.

Our venue features stunning grounds and flexible event spaces to suit every type of corporate gathering. We also offer first-class facilities, including fast WiFi, ample parking, and excellent transport links.

Whether it's a focused strategy session or a large-scale product launch, we can support your event every step of the way.

We can't wait to welcome you.

The Manor Hill House Team



Exclusive Use Venue*Exclusively yours*

Set within 12 acres of beautiful grounds, Manor Hill House offers a private and fully tailored experience for your corporate events. Every detail can be customised to suit your company's style and objectives.

You and your guests will enjoy complete privacy, creating a focused, stress-free environment for meetings, workshops, networking events, and more.

Planning something bigger? Our versatile spaces are ideal for executive retreats and team-building days.

We welcome all corporate and professional events and provide a setting that reflects your company's values and ambitions.

See our floor plan on the next page.



MANOR HILL




Ground Floor




Staff Only Areas

This plan is for diagrammatic purposes only and not to scale

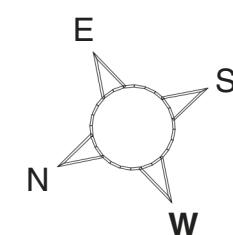

Professional spaces

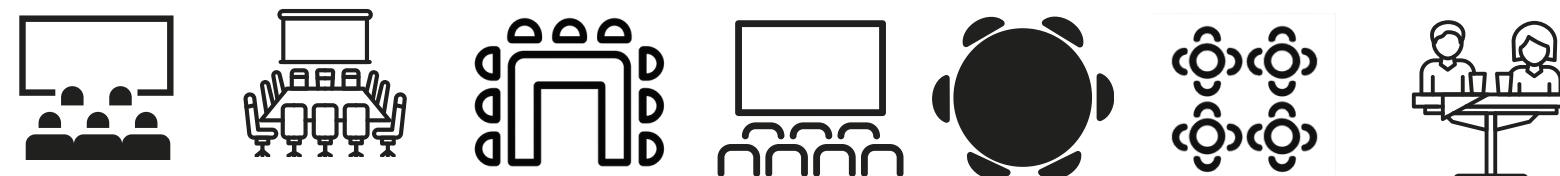

Room	Dimensions	Theatre	Boardroom	U-Shape	Classroom	Banquet	Cabaret	Reception
The Drawing Room	8.7m x 5.7m	60	18	18	26	50	20	50
The Marquee	9m x 15m	150	40	40	60	150	60	200
Summer room	8.5m x 5.1m	30	20	20	20	30	15	40
Sitting room		-	-	-	-	-	-	12

Whether you're hosting a focused board meeting or a large-scale corporate conference, Manor Hill House offers flexible spaces to suit your needs.

With exclusive use of the venue, you can create an environment that inspires productivity and connection.



THE SUMMER ROOM 40 GUESTS

A bright, welcoming space perfect for networking, coffee breaks, or a tea station during your event.

The area can also be customised with additional features such as interactive stations, product displays, or team-building activities to suit your corporate needs.



MANOR MARQUEE 150 GUESTS

Our spacious Marquee is ideal for a wide range of corporate events.

It provides the perfect setting for dining, presentations, and networking, with flexible layouts, partitions, and table arrangements to suit your needs.

Flexible Spaces at Manor Hill

THE DRAWING ROOM 18-60 GUESTS

The Drawing Room is a bright, professional space ideal for meetings, workshops, or executive sessions.

With a terrace view and flexible layout, it provides a focused environment for up to 60 delegates.



THE BAR

Our in-house bar is always fully stocked with the most popular alcoholic and non-alcoholic drinks.

Open from your arrival time until the moment you're ready to depart.

It also serves as additional space for networking.



THE PAVILION 150 GUESTS

Our attractive outdoor Pavilion is a standout feature of Manor Hill House, set on our panoramic lawn.


This bright, versatile space is perfect for corporate gatherings, allowing guests to enjoy the stunning countryside.



THE BARN AND COURTYARD 150 GUESTS

The barn area offers a unique blend of rustic charm and elegance, making it an unforgettable backdrop.

Perfect for an outdoor event, drinks & canapés.

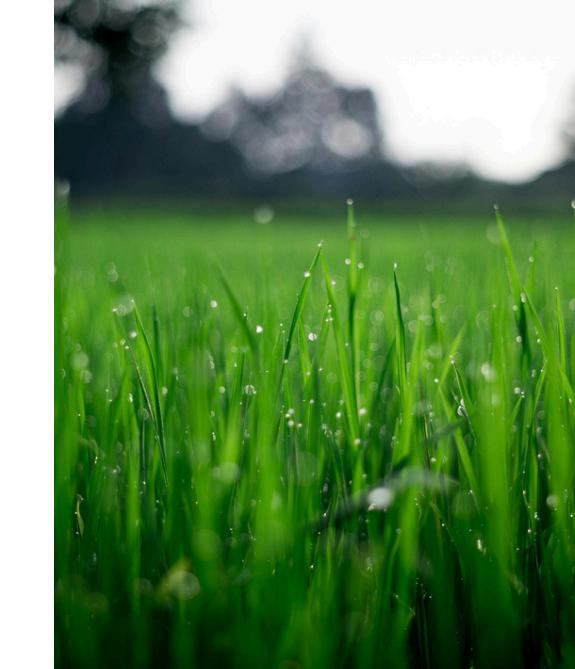

THE FIELD

Our expansive field is available for corporate hire.

It can be used for a wide range of activities.

From team-building exercises and outdoor workshops to product demonstrations or recreational events, it offers a flexible space for your company.





Food and drinks

Your catering should be as memorable as your event. Whether it's an intimate working lunch, a networking reception, or a large-scale corporate dinner, we'll create a menu tailored to your needs.

Our talented in-house chefs use the finest seasonal ingredients to craft every dish.

We offer beautifully presented canapés, multi-course meals, tea and coffee stations, and buffet-style setups.

Every detail is designed to impress and keep your guests energised throughout the day.

Book your viewing...

Book a viewing with our experienced event co-ordinators via

-  **Calendly**
-  **WhatsApp**
-  **Email**
-  **Call us**

Next steps

- 1 Our team will send you a personalised quote
- 2 Your personalised event experience awaits

Contact us

-  **Call us on:** 01527 861200
-  **Email:** weddings@manorhillhouse.co.uk
-  **WhatsApp:** +44 7930 152687

